


DO NOT SCALE FROM THIS DRAWING. USE ONLY MARKED DIMENSIONS.
 TO BE READ IN CONJUNCTION WITH ALL OTHER DRAWINGS PREPARED BY
 GARY WATKINS LIMITED
 GARY WATKINS LIMITED ARE TO BE IMMEDIATELY NOTIFIED OF ANY
 DISCREPANCIES.
 COPYRIGHT ON THIS DRAWING RETAINED BY GARY WATKINS LIMITED.

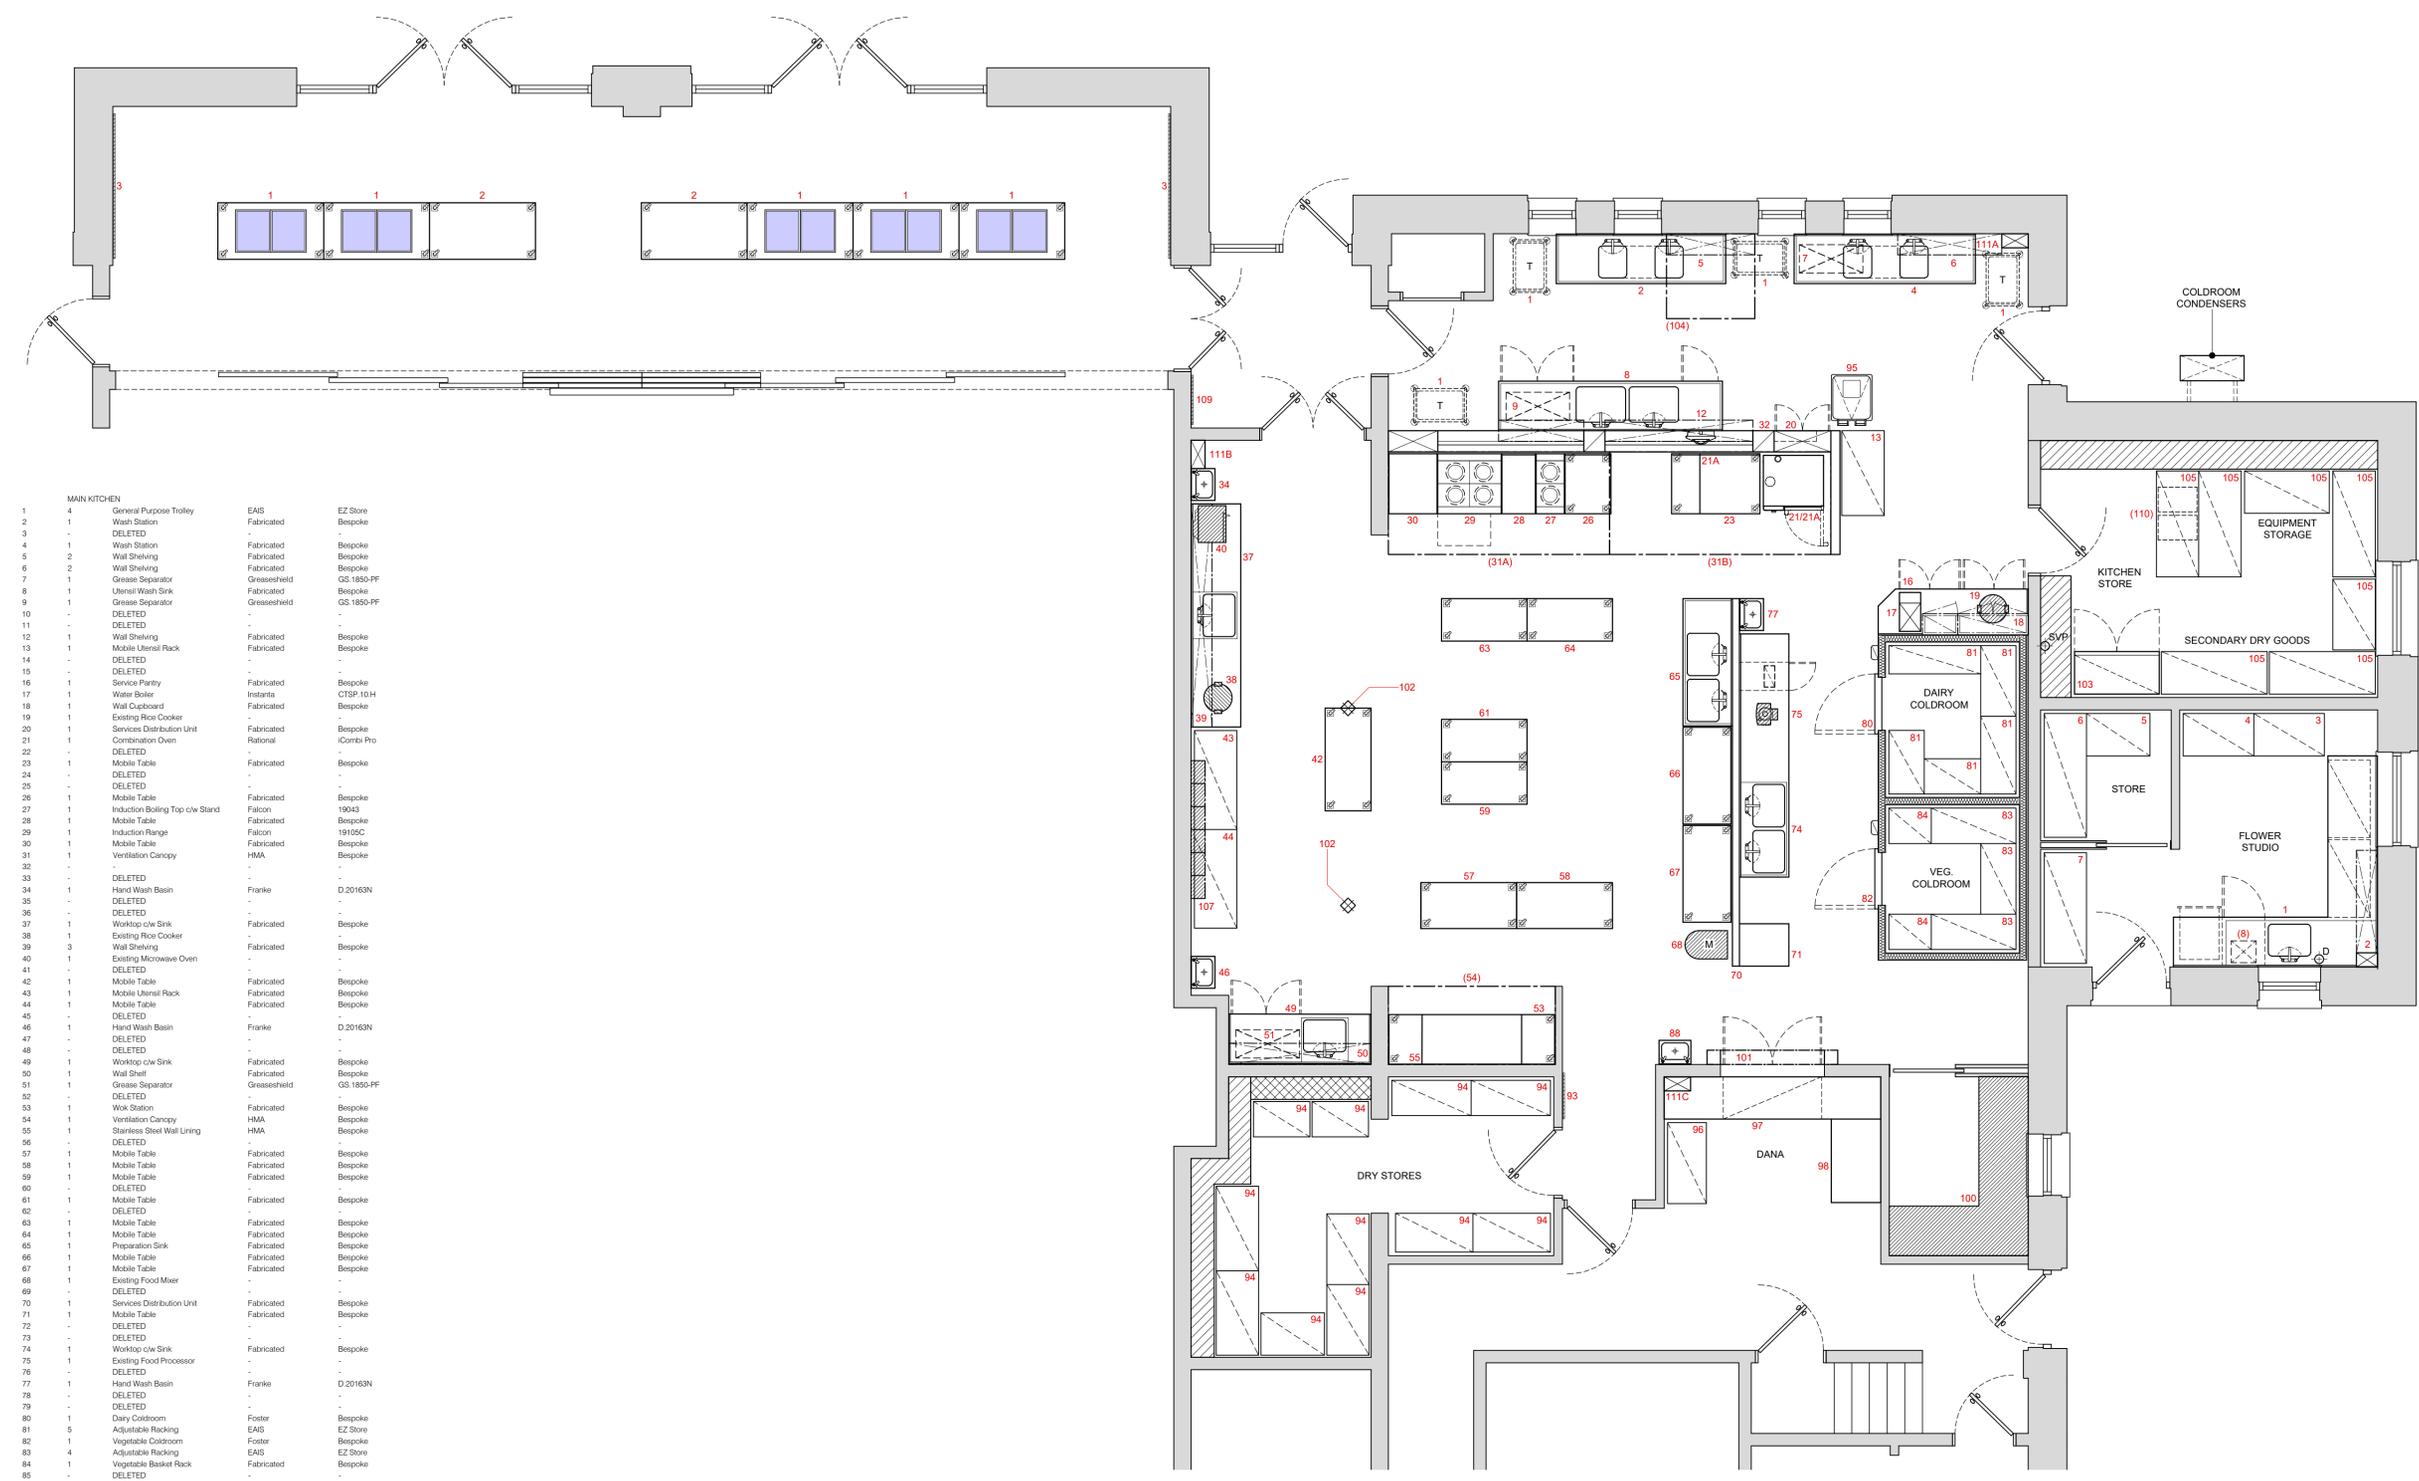

NO	DESCRIPTION	MATERIAL	MANUFACTURER
1	General Purpose Trolley	EAIS	EZ Store
2	Wash Station	Fabricated	Bespoke
3	DELETED	-	-
4	Wash Station	Fabricated	Bespoke
5	Wash Station	Fabricated	Bespoke
6	Wash Station	Fabricated	Bespoke
7	Grease Separator	Greaseheald	GS 1850-PF
8	Utensil Wash Sink	Fabricated	Bespoke
9	Grease Separator	Greaseheald	GS 1850-PF
10	DELETED	-	-
11	DELETED	-	-
12	Wall Shelving	Fabricated	Bespoke
13	Mobile Utensil Rack	Fabricated	Bespoke
14	DELETED	-	-
15	DELETED	-	-
16	Service Party	Fabricated	Bespoke
17	Water Boiler	Instanta	CTSP 10H
18	Wall Cupboard	Fabricated	Bespoke
19	Existing Rice Cooker	-	-
20	Services Distribution Unit	Fabricated	Bespoke
21	Combiner Oven	Rational	iCombi Pro
22	DELETED	-	-
23	Mobile Table	Fabricated	Bespoke
24	DELETED	-	-
25	DELETED	-	-
26	Mobile Table	Fabricated	Bespoke
27	Induction Boiling Top c/w Stand	Falcon	19043
28	Mobile Table	Fabricated	Bespoke
29	Induction Range	Falcon	1915SC
30	Mobile Table	Fabricated	Bespoke
31	Ventilation Canopy	HMA	-
32	DELETED	-	-
33	DELETED	-	-
34	Hand Wash Basin	Franka	D.20163N
35	DELETED	-	-
36	DELETED	-	-
37	Worktop c/w Sink	Fabricated	Bespoke
38	Existing Rice Cooker	-	-
39	Wall Shelving	Fabricated	Bespoke
40	Existing Microwave Oven	-	-
41	DELETED	-	-
42	Mobile Table	Fabricated	Bespoke
43	Mobile Utensil Rack	Fabricated	Bespoke
44	Mobile Table	Fabricated	Bespoke
45	DELETED	-	-
46	Hand Wash Basin	Franka	D.20163N
47	DELETED	-	-
48	DELETED	-	-
49	Worktop c/w Sink	Fabricated	Bespoke
50	Wall Shelf	Fabricated	Bespoke
51	Grease Separator	Greaseheald	GS 1850-PF
52	DELETED	-	-
53	Wash Station	Fabricated	Bespoke
54	Ventilation Canopy	HMA	Bespoke
55	Stainless Steel Wall Lining	HMA	Bespoke
56	DELETED	-	-
57	Mobile Table	Fabricated	Bespoke
58	Mobile Table	Fabricated	Bespoke
59	Mobile Table	Fabricated	Bespoke
60	DELETED	-	-
61	Mobile Table	Fabricated	Bespoke
62	DELETED	-	-
63	Mobile Table	Fabricated	Bespoke
64	Mobile Table	Fabricated	Bespoke
65	Preparation Sink	Fabricated	Bespoke
66	Mobile Table	Fabricated	Bespoke
67	Mobile Table	Fabricated	Bespoke
68	Existing Food Mixer	-	-
69	DELETED	-	-
70	Services Distribution Unit	Fabricated	Bespoke
71	Mobile Table	Fabricated	Bespoke
72	DELETED	-	-
73	DELETED	-	-
74	Worktop c/w Sink	Fabricated	Bespoke
75	Existing Food Processor	-	-
76	DELETED	-	-
77	Hand Wash Basin	Franka	D.20163N
78	DELETED	-	-
79	DELETED	-	-
80	Dairy Coldroom	Foster	Bespoke
81	Adjustable Racking	EAIS	EZ Store
82	Vegetable Coldroom	Foster	Bespoke
83	Adjustable Racking	EAIS	EZ Store
84	Vegetable Basket Rack	Fabricated	Bespoke
85	DELETED	-	-
86	DELETED	-	-
87	DELETED	-	-
88	Hand Wash Basin	Franka	D.20163N
89	DELETED	-	-
90	DELETED	-	-
91	DELETED	-	-
92	DELETED	-	-
93	Existing Notice Boards	-	-
94	Adjustable Racking	EAIS	EZ Store
95	Existing Laundry Bin	-	-
96	Adjustable Rack	EAIS	EZ Store
97	Reception Table	Fabricated	Bespoke
98	Sorting Table	Fabricated	Bespoke
99	DELETED	-	-
100	Worktop - By Others	-	-
101	Shutter - By Others	-	-
102	Power Sockets - By Others	-	-
103	CO2/IR Cabinet	Workplace Depot	723618C5C
104	Future Ventilation Canopy	-	-
105	Adjustable Racking	EAIS	EZ Store
106	DELETED	-	-
107	Fine Suppression System	HMA	Spoon2
108	DELETED	-	-
109	Existing Notice Board	-	-
110	Existing Bread Toasters	-	-
111	Service Floors	Fabricated	Bespoke

REV	DATE	DESCRIPTION
A	28-08-2024	BOOKING OUT WITHIN KITCHEN STORE AND DRY STORE AREAS INDICATED. STORAGE SHELVING AMENDED TO SLIT

Gary Watkins Limited | GWL
 FOODSERVICE DESIGN, PROCUREMENT & MANAGEMENT

5 The Cloisters,
 Broyce Place Farm,
 Ringmer,
 East Sussex,
 BN9 5SD

Contact Details:
 T: +44 (0) 1273 815 934
 F: +44 (0) 1273 815 934
 M: +44 (0) 7302 887 479
 E: Gary@gwl.ltd

Client: **JIGSAW DESIGN & CONSTRUCTION**

Project: **AMARAVATI BUDDHIST MONASTERY**

Title: **Proposed Catering Arrangement Plan**

Drawn by: **GJW** Checked by: **-**

Scale: **1:50 @ A1** Date: **28 December 2023**

Drawing No. **GWL JD AMA GA 01 Rev.A**