


FIRE ALARM ZONE MAP



FIRST FLOOR

Communications, Security, Safety, Control and Protection - Level 01 - Workshops

150

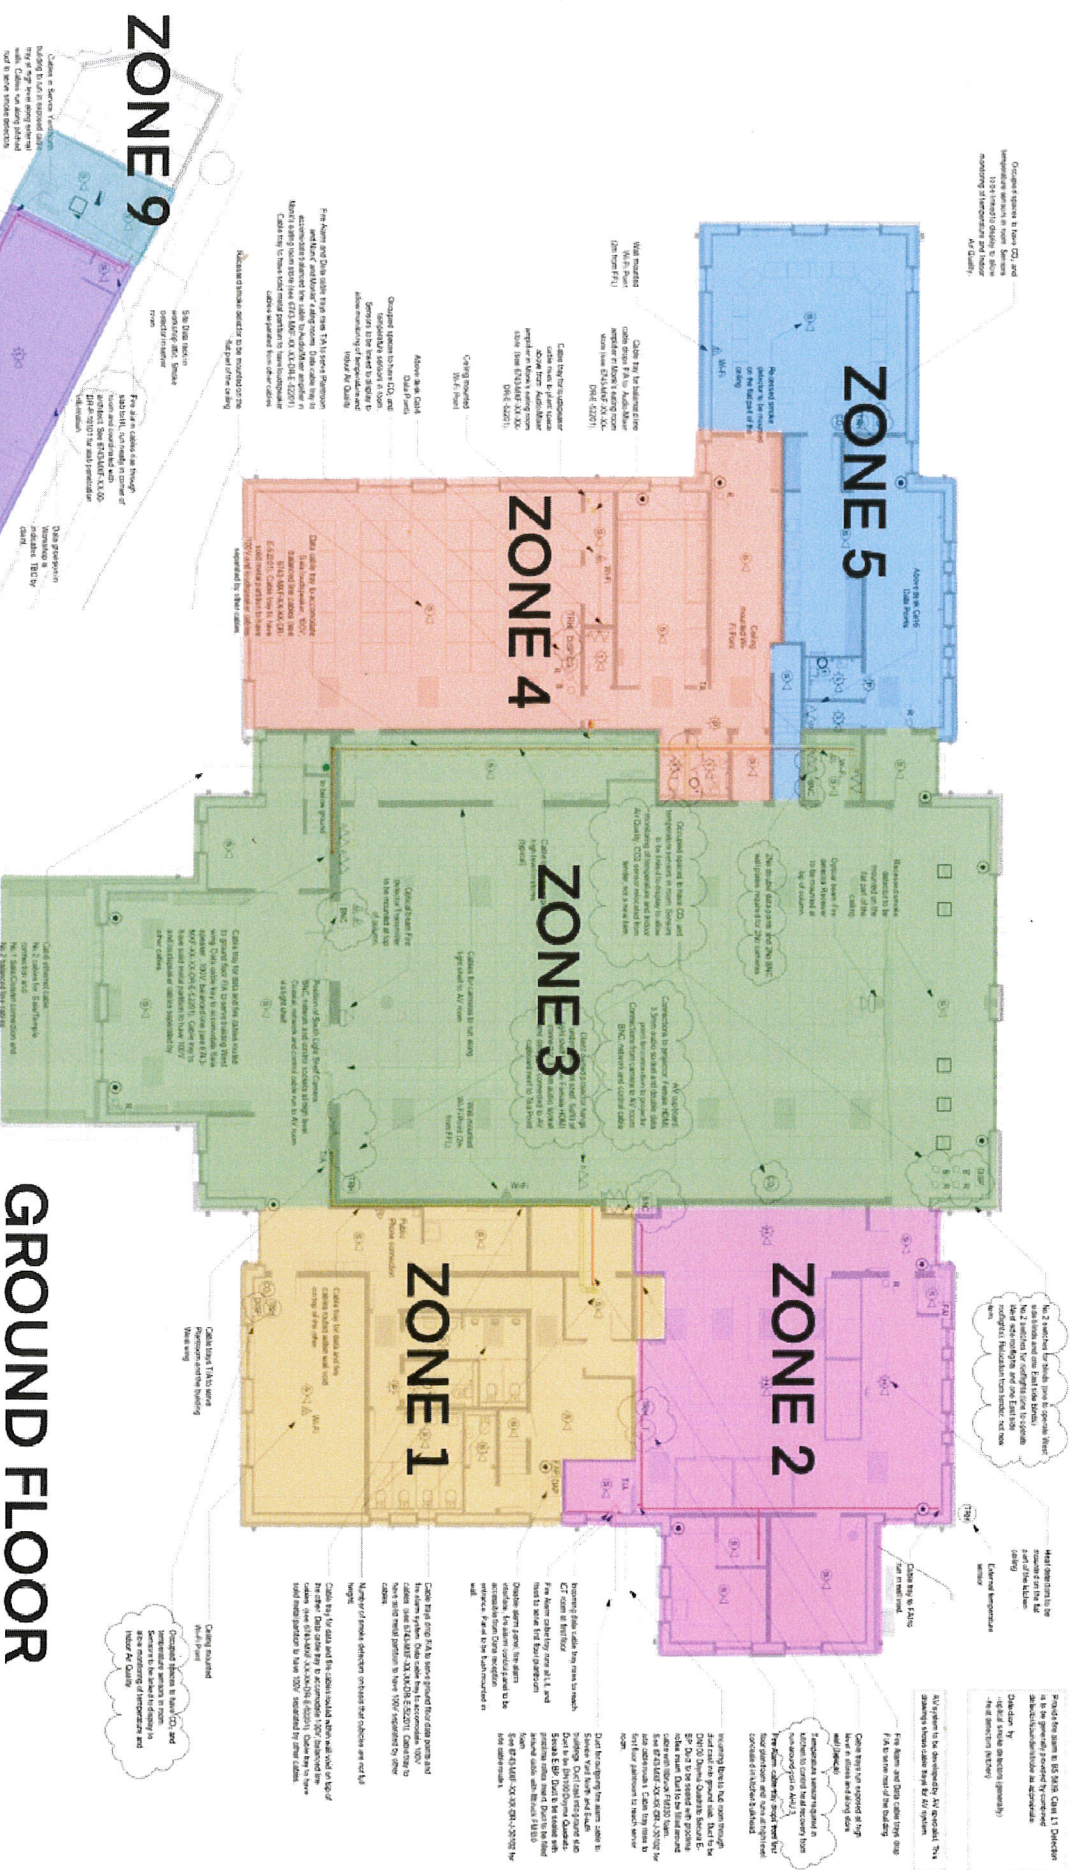

GROUND FLOOR

Communications, Security, Safety, Control and Protection - Level 00 - Workshops

2

1 : 150

Amaravati Buddhist
Monastery

